
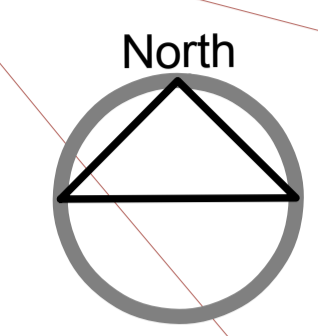


Site Plan 1:500

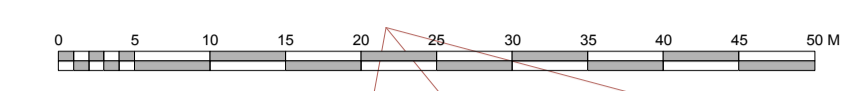

Legend

- 1 Bed Flat
- 1 or 2 Bed Flat (drive thro)
- 2 Bed House
- 3 Bed House
- 3 Bed TownHouse
- 4 Bed House
- garage
- Carport
- Garden Shed
- Existing tree
- Existing hedgerow
- Augmented hedgerow
- Rear garden
- Frontage/Footpath Communal landscape

Schedule

Open Market	
2 bed house	3
3 bed terrace	4
3 bed semi/detached	32
3 bed townhouse	17
4 bed detached	16
	72
Affordable	
1 bed flat	6
2 bed flat	8
2 bed house	14
3 bed terrace/semi	10
4 bed detached	1
	39
Total	111

Note

Houses based on standard Persimmon Types.
 Units 65-70, 2.5 storey bespoke block, 2 flats/floor

CLIENT: Persimmon Homes

PROJECT: Brislands Lane Four Marks

DRAWING: Site Plan

SCALE: 1:500 @ A1 DWG NO: 600 P 02
 (1:1000@A3)

DATE: Nov 10 REV: B



● Grosvenor Court, Winchester Road, Ampfield, Winchester, Hants, SO51 9JD
 Tel: 01794 368 678 Fax: 01794 368 637
 ○ Market House, Compton, Wincborne, Dorset, BH21 1JL
 Tel: 01202 884665 Fax: 01202 846406
 ○ St Mary's House, 40 London Road, Newbury, Berkshire, RG14 1LA
 Tel: 01635 40184 Fax: 01635 41459



Connections through to existing Public Open Space

Proposed landscape buffer / wildlife corridor: 5 and 15m wide.